




LODDON 'SANDRINGHAM' RANGE

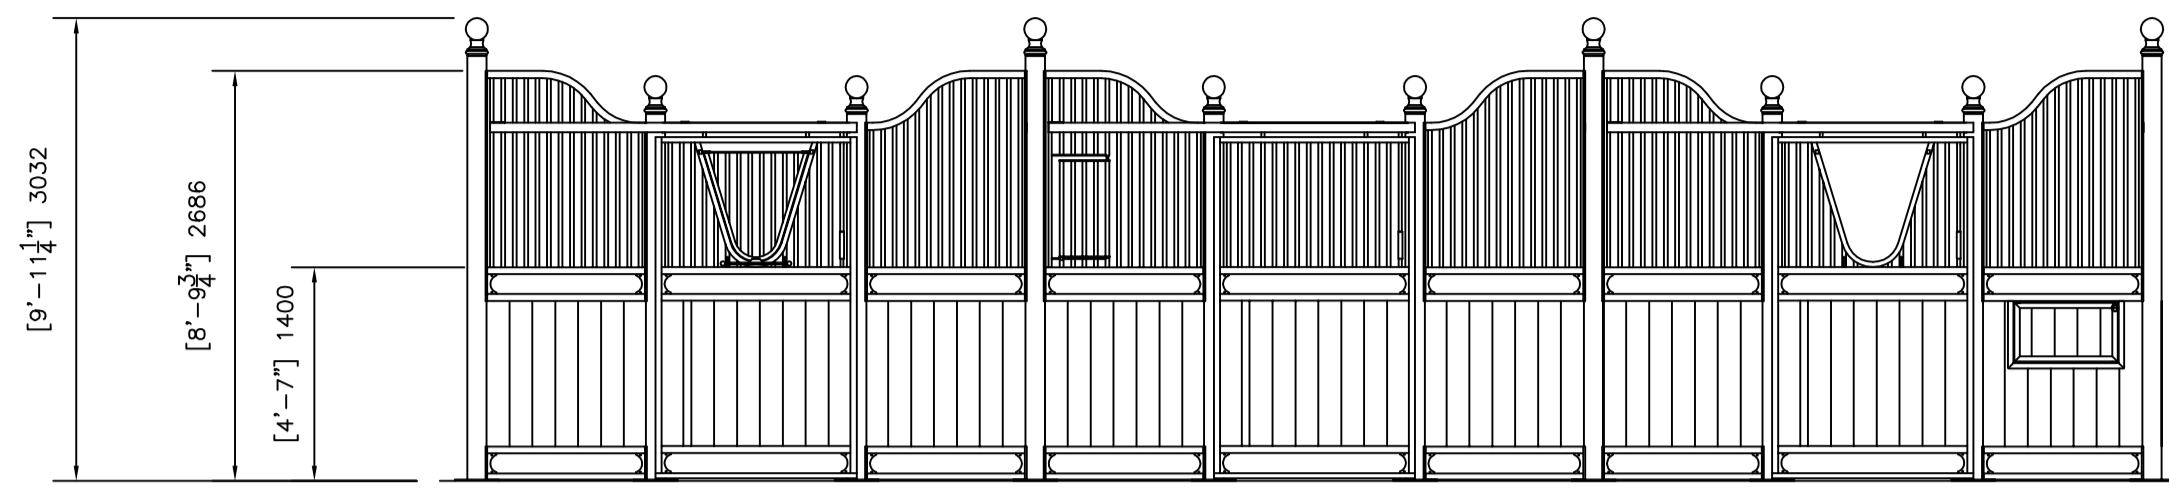


LODDON 'HIGH WELLINGTON' RANGE

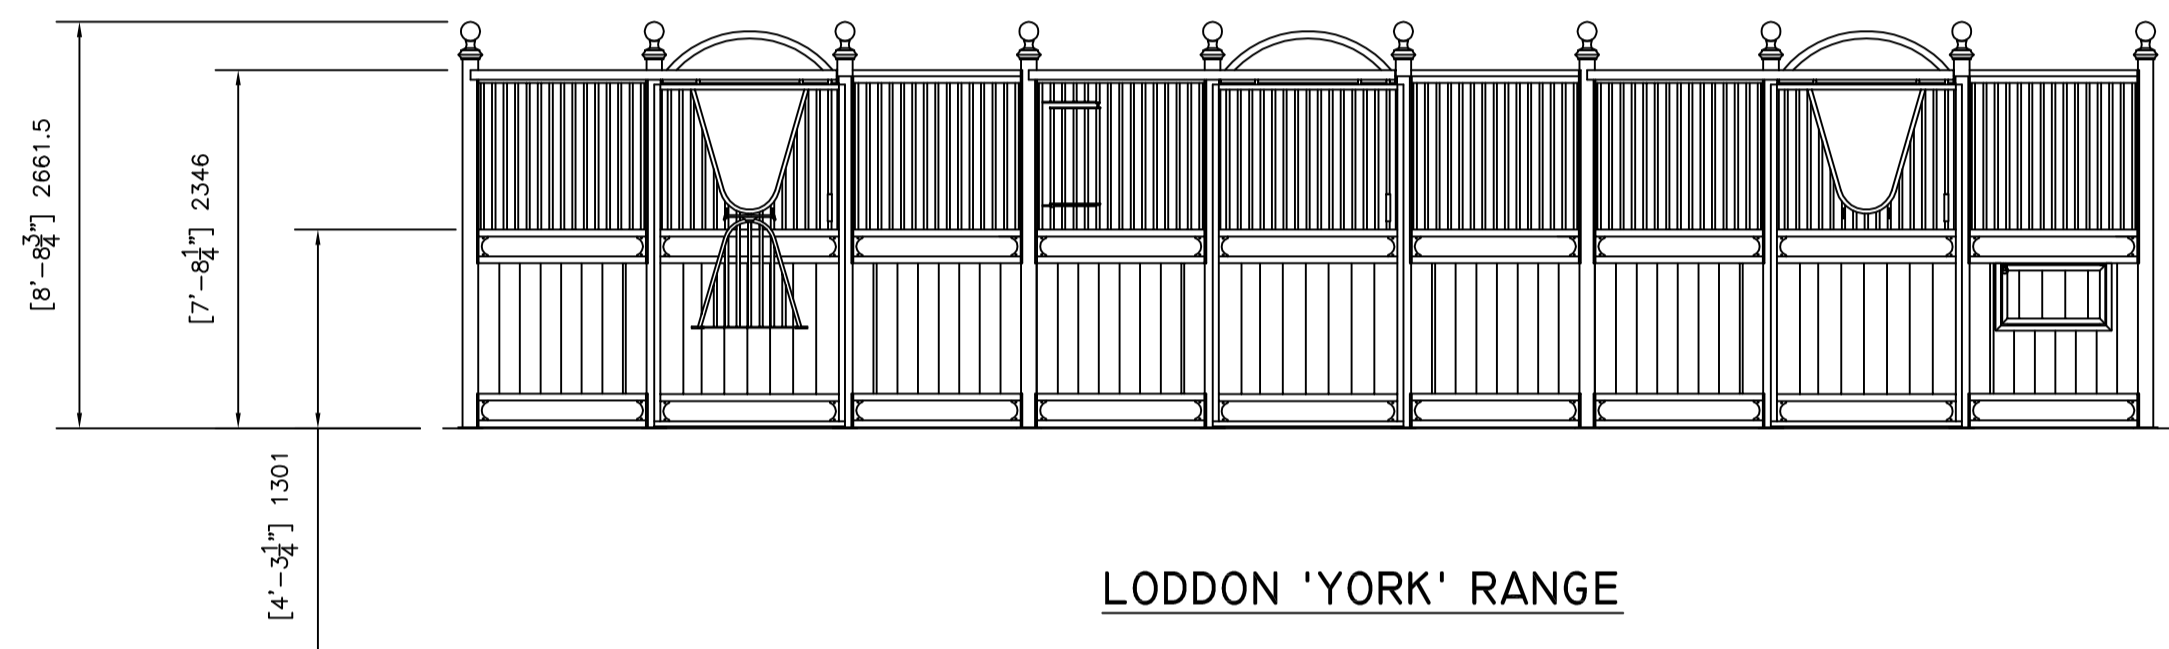


LODDON 'YORK' RANGE

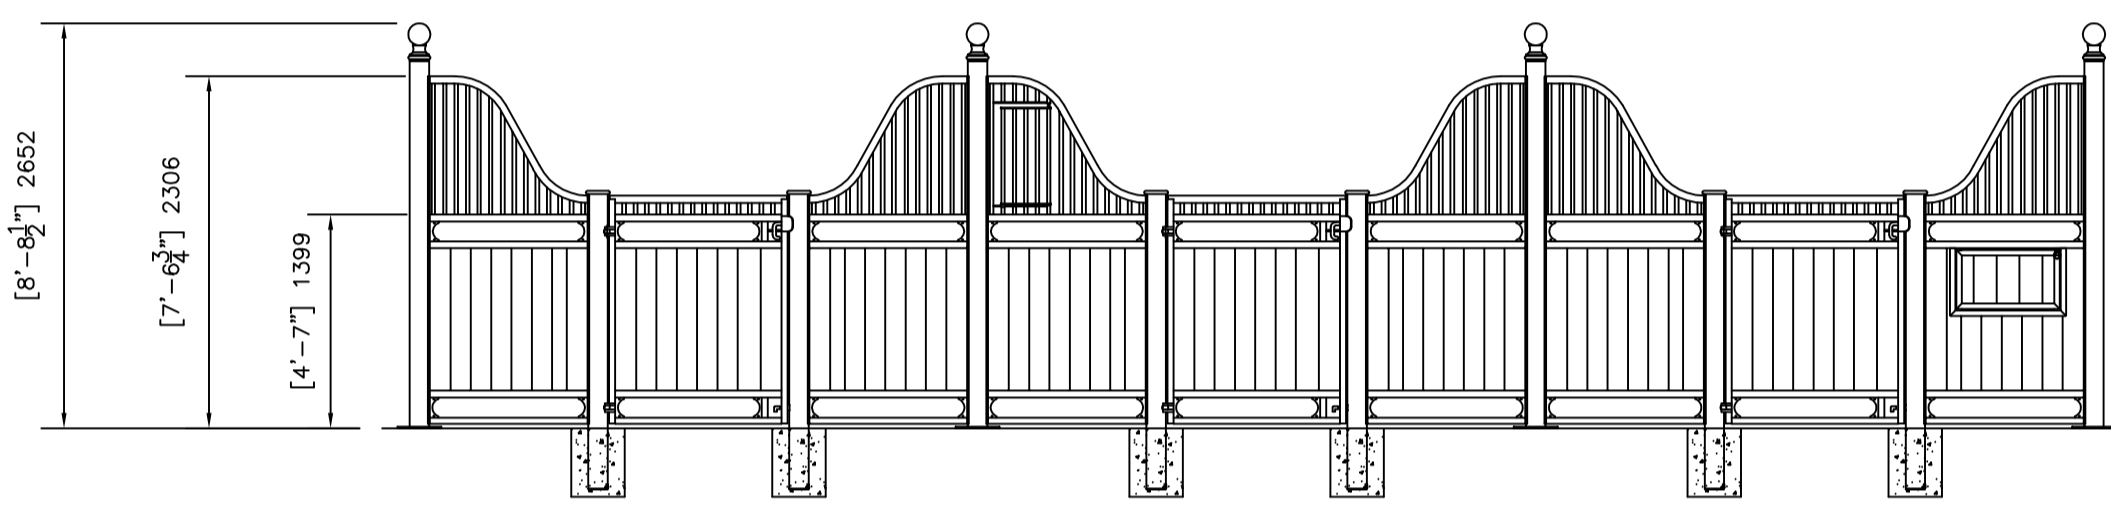


LODDON 'NELSON' RANGE

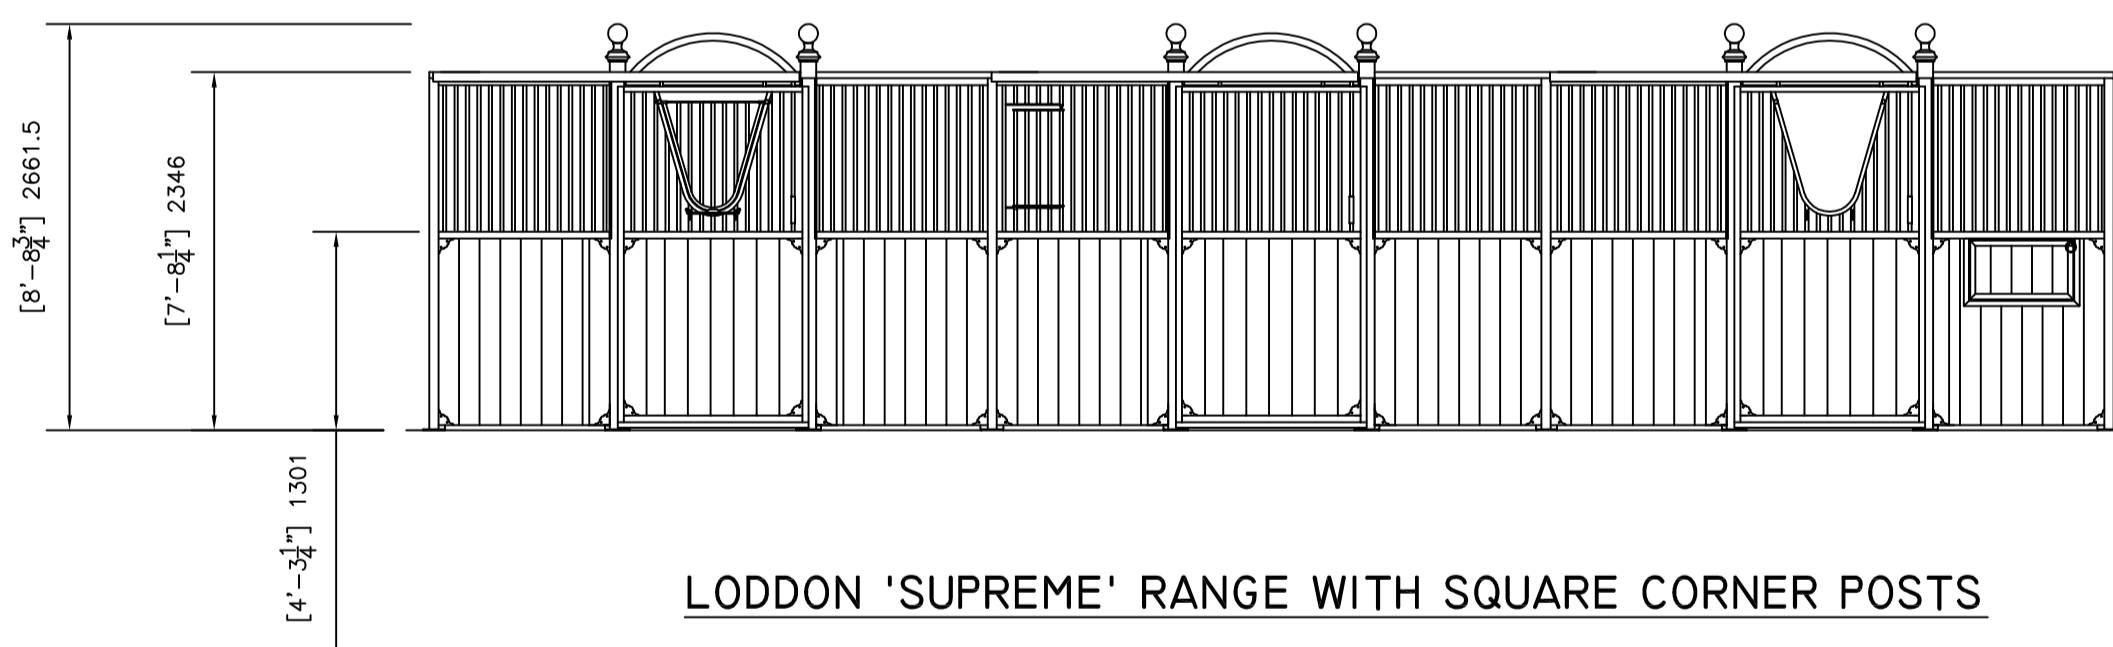


LODDON 'SUPREME' RANGE WITH SQUARE CORNER POSTS

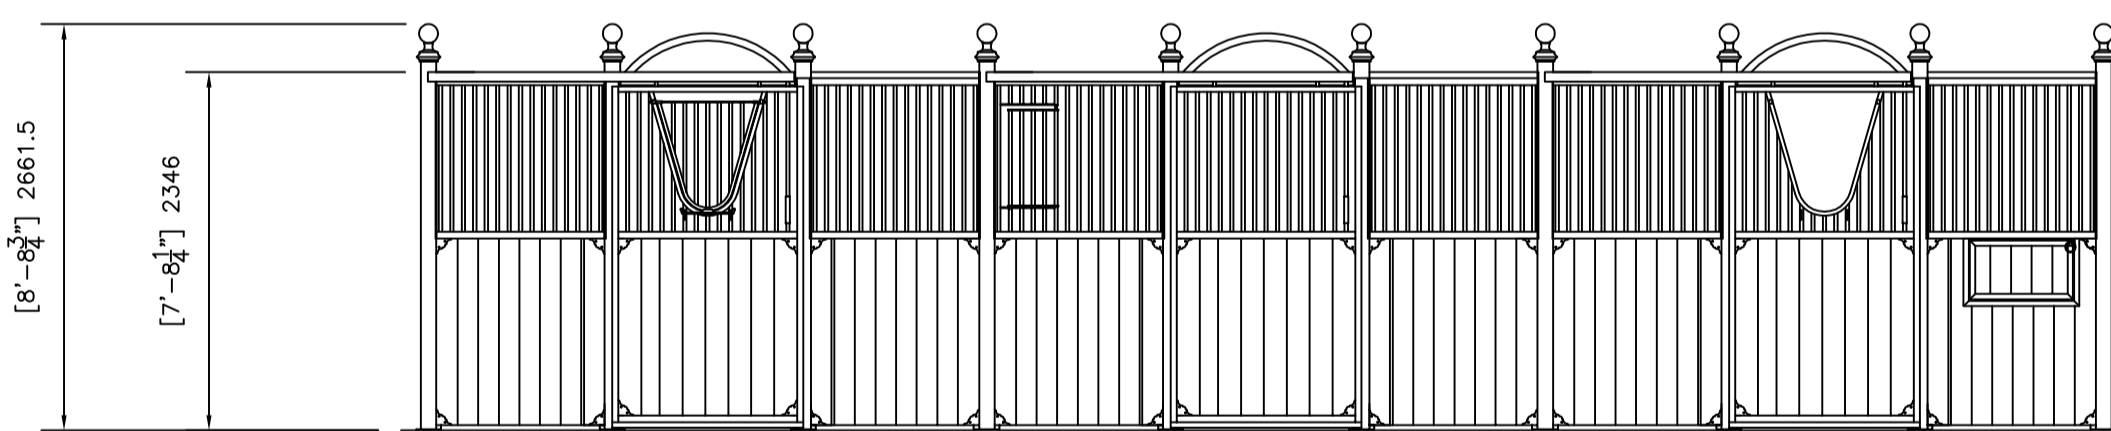

LODDON 'SUPREME' RANGE

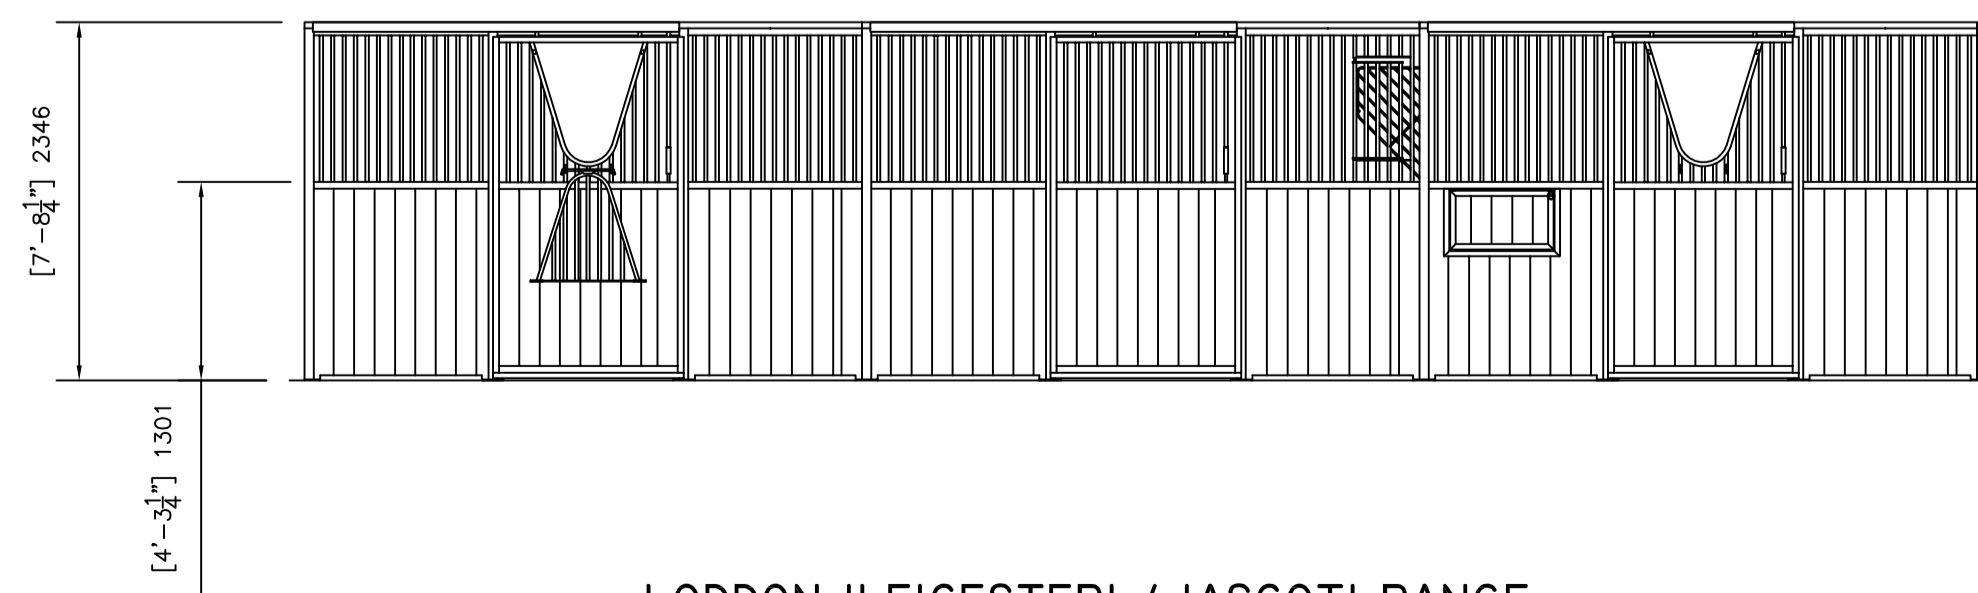

LODDON 'LEICESTER' / 'ASCOT' RANGE

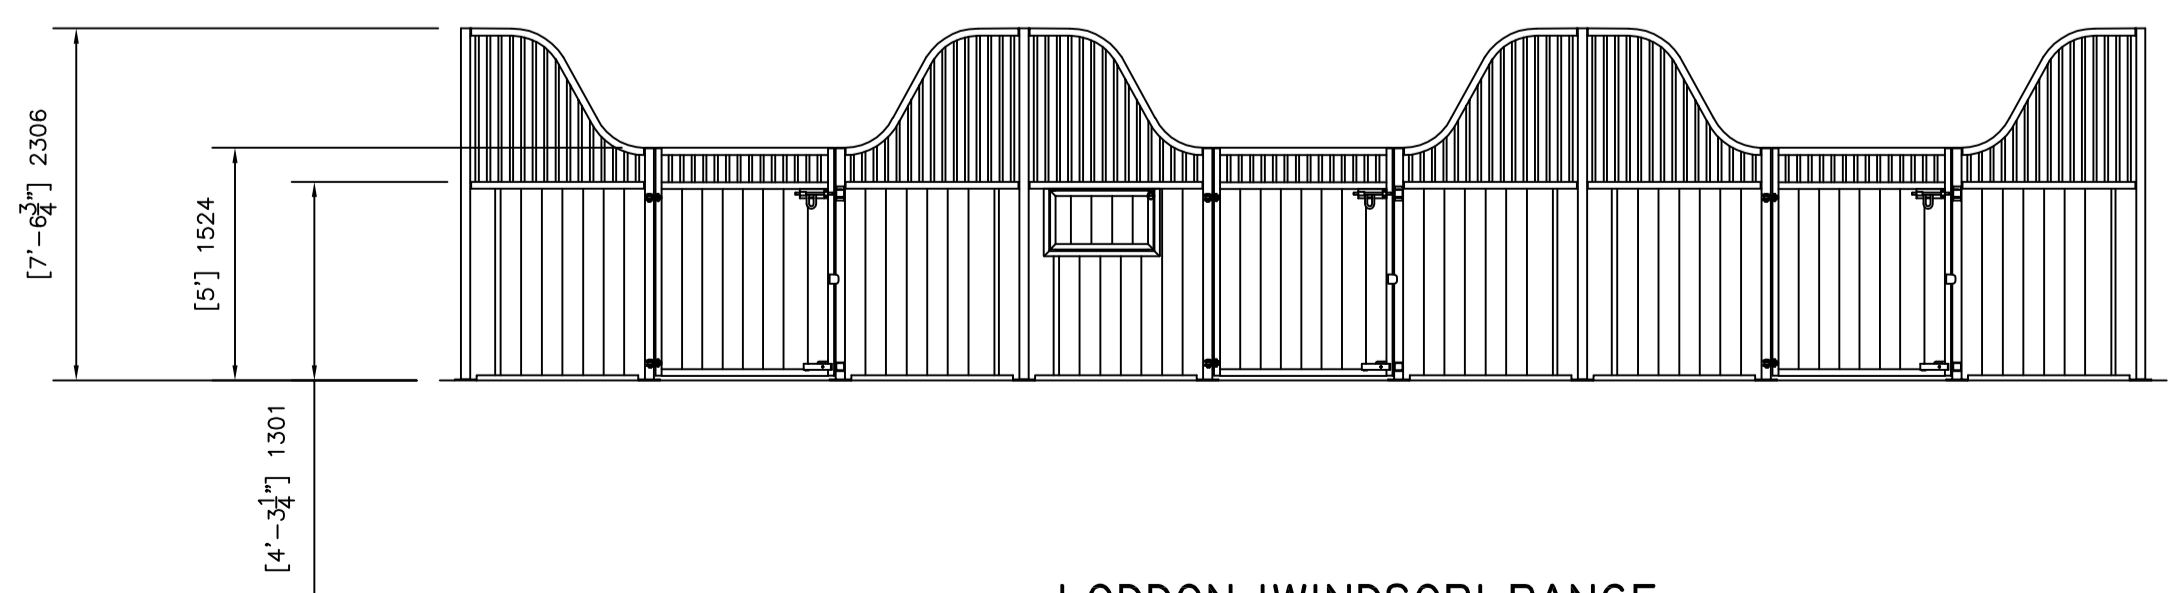

LODDON 'WINDSOR' RANGE

GENERAL NOTES:

F			
E			
D			
C			
B			
REV.	DESCRIPTION	DATE	SIG.

CLIENT:

TITLE: FRONT ELEVATIONS OF STANDARD  
FREESTANDING LODDON PRODUCT RANGE

DRAWING No: LSL / 3457	ENQUIRY No:	REVISION: A
DRAWN: MBG	DESIGNED:	CHECKED:
SCALE: 1:50	PAPER SIZE: A1	DATE OF ISSUE: 05/02/10

**LODDON**  
**ENGINEERING**  
BECCLES ROAD, LODDON, NORWICH, NR14 6JJ, TEL: 01508 520744/520747 FAX: 01508 522205

WE RESERVE THE RIGHT TO AMEND PRODUCT SPECIFICATION WITHOUT PRIOR NOTICE