




ARCHED HORIZONTAL GRILL TOP DOORS REV RB10

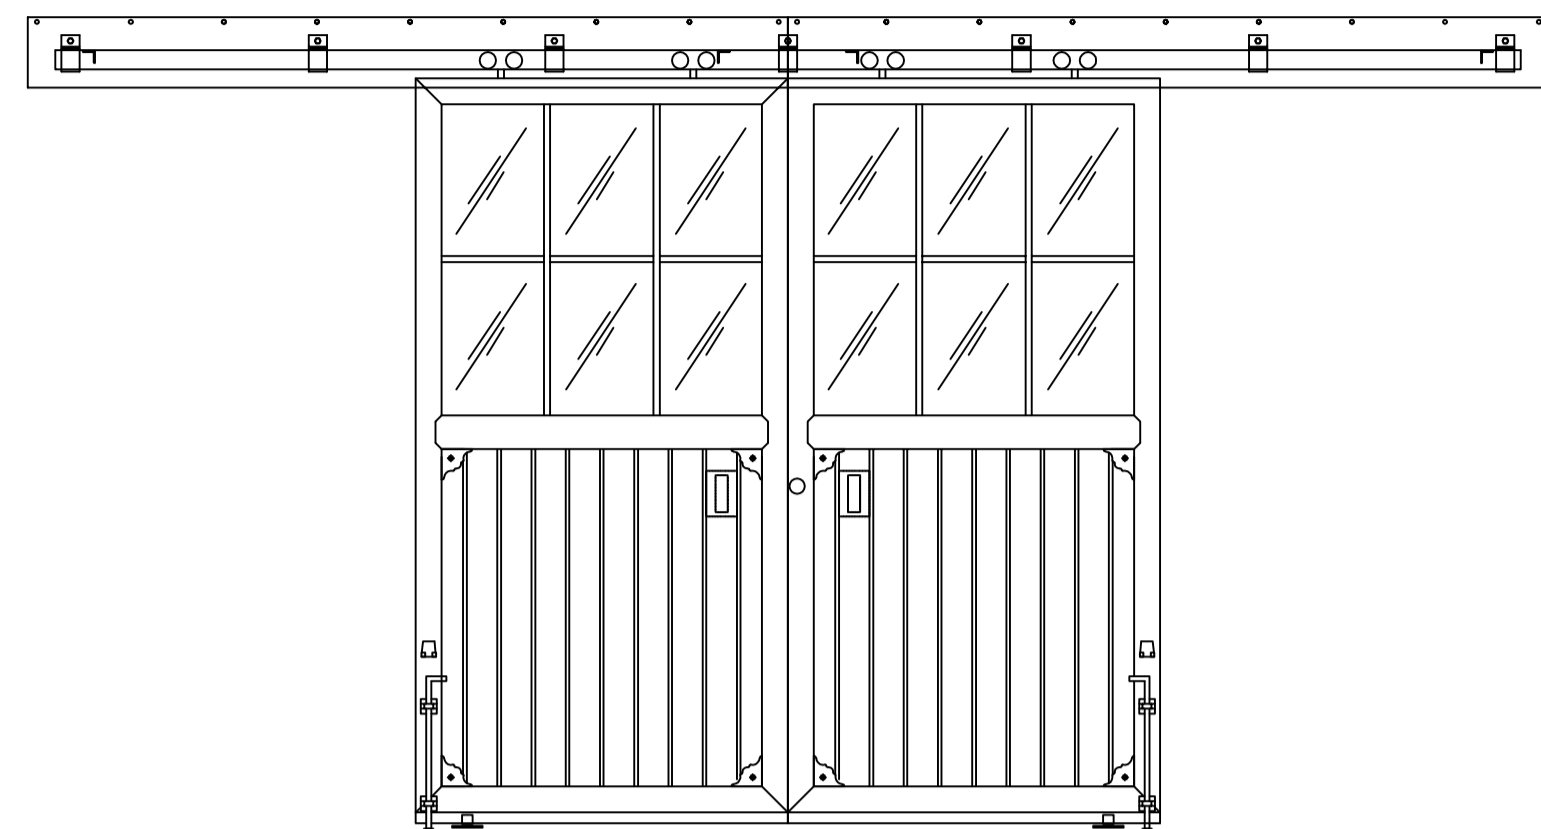


DOUBLE SLIDING GLAZED TOP EXTERNAL DOOR REF RB11

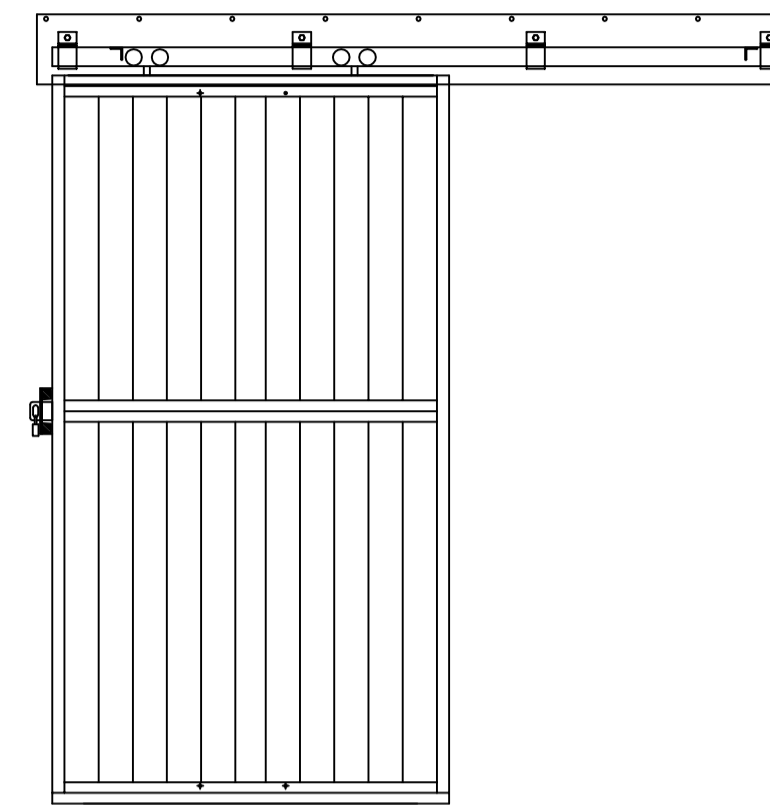


ALL TIMBER SINGLE SLIDING DOOR REF RB12

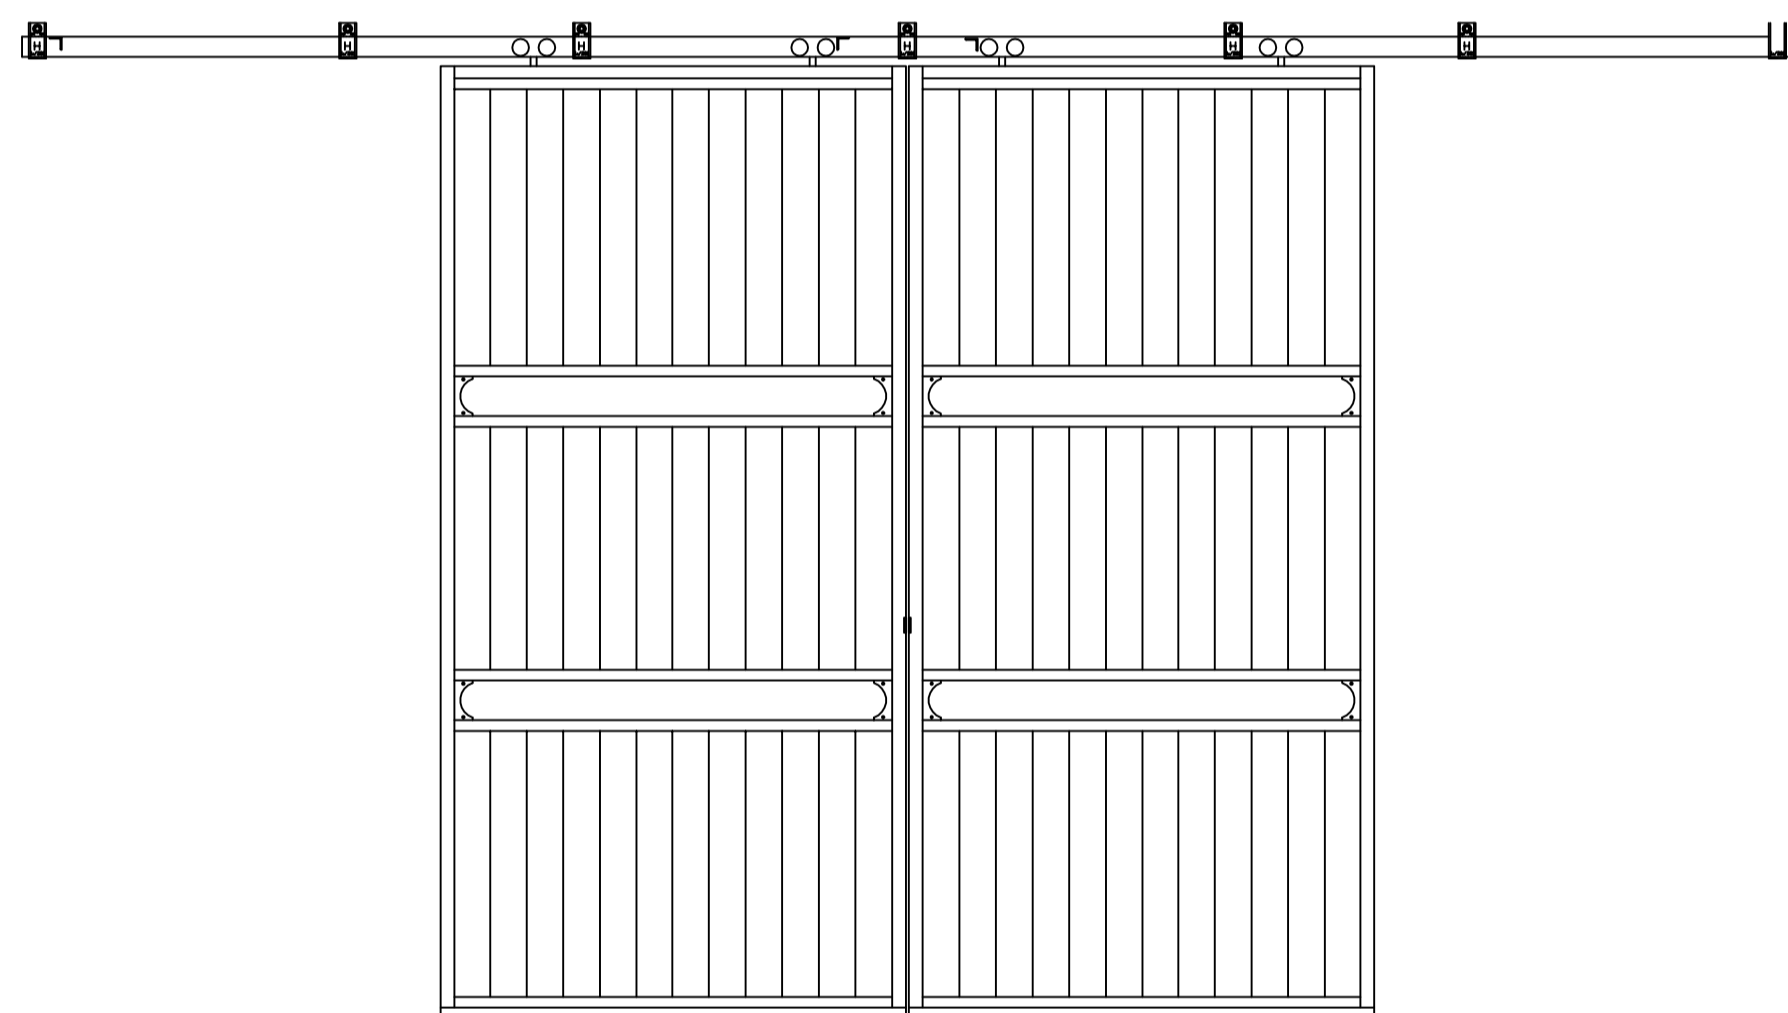

DOUBLE HORIZONTAL ALL TIMBER SLIDING DOOR REF RB13

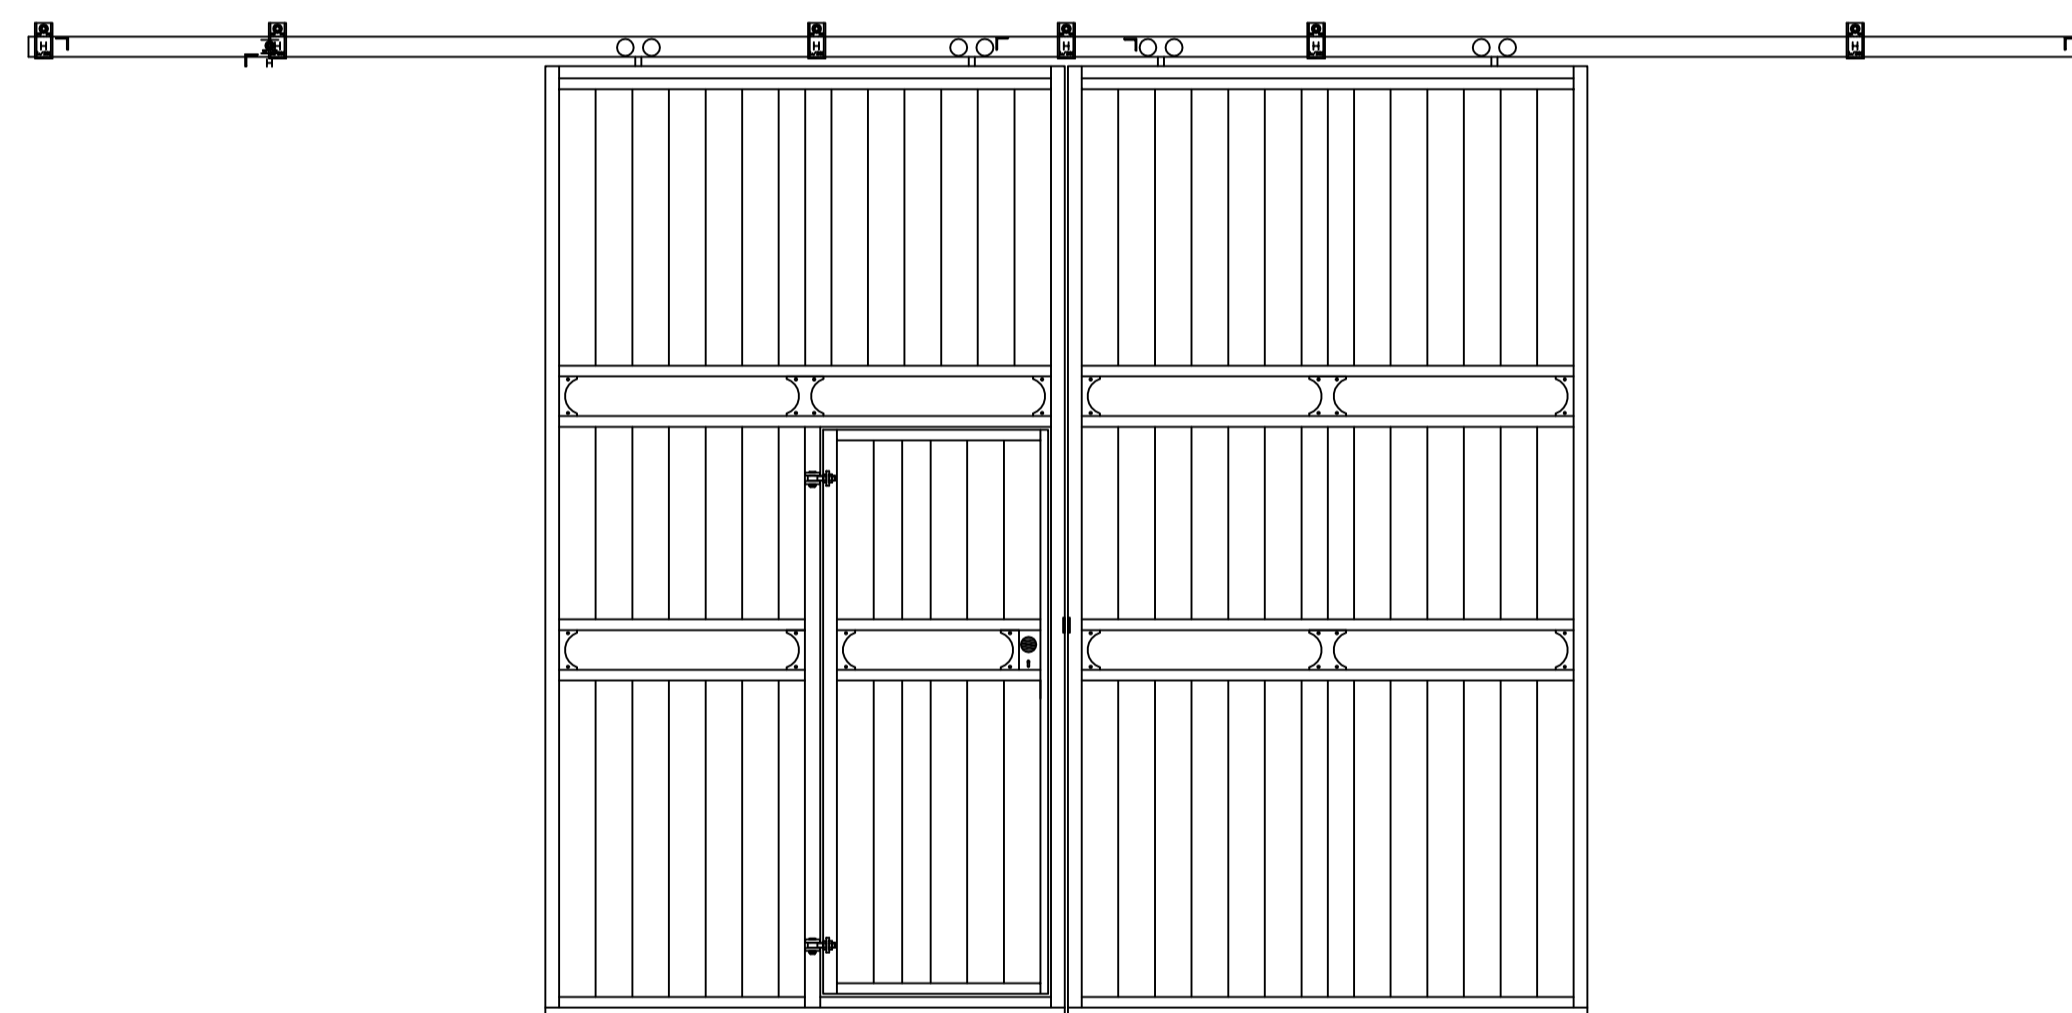

DOUBLE HORIZONTAL ALL TIMBER SLIDING DOOR WITH WICKET DOOR REF RB14

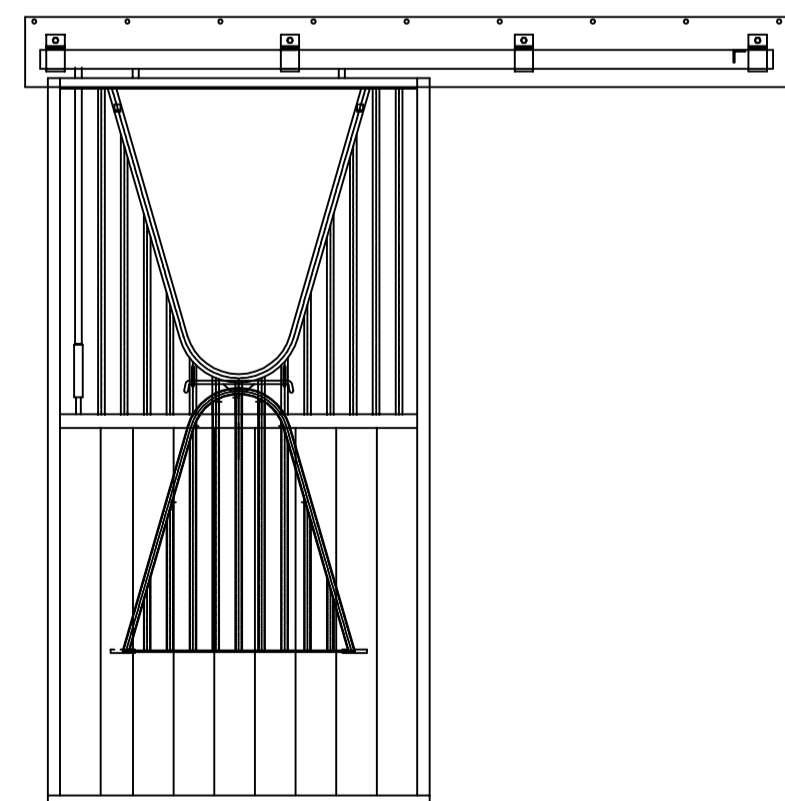

YOKE TOP EXTERNAL SLIDING DOOR REF RB15

GENERAL NOTES:

F			
E			
D			
C			
B			
REV.	DESCRIPTION	DATE	SIG.

CLIENT:  
**MR CHEUNG**

TITLE:  
**EXTERNAL DOOR RANGE**

DRAWING No: <b>LSL / 3460</b>	ENQUIRY No:	REVISION: <b>A</b>
DRAWN: <b>MBG</b>	DESIGNED:	CHECKED:
SCALE: <b>1:50</b>	PAPER SIZE: <b>A1</b>	DATE OF ISSUE: <b>08/02/10</b>

**LODDON**  
**ENGINEERING**  
BECCLES ROAD, LODDON, NORWICH, NR14 6JJ, TEL: 01508 520744/520747 FAX: 01508 522205

WE RESERVE THE RIGHT TO AMEND PRODUCT SPECIFICATION WITHOUT PRIOR NOTICE